


INVESTIGATE COOPERATIVE
PARKING OPPORTUNITIES
WITH MIDDLE SCHOOL

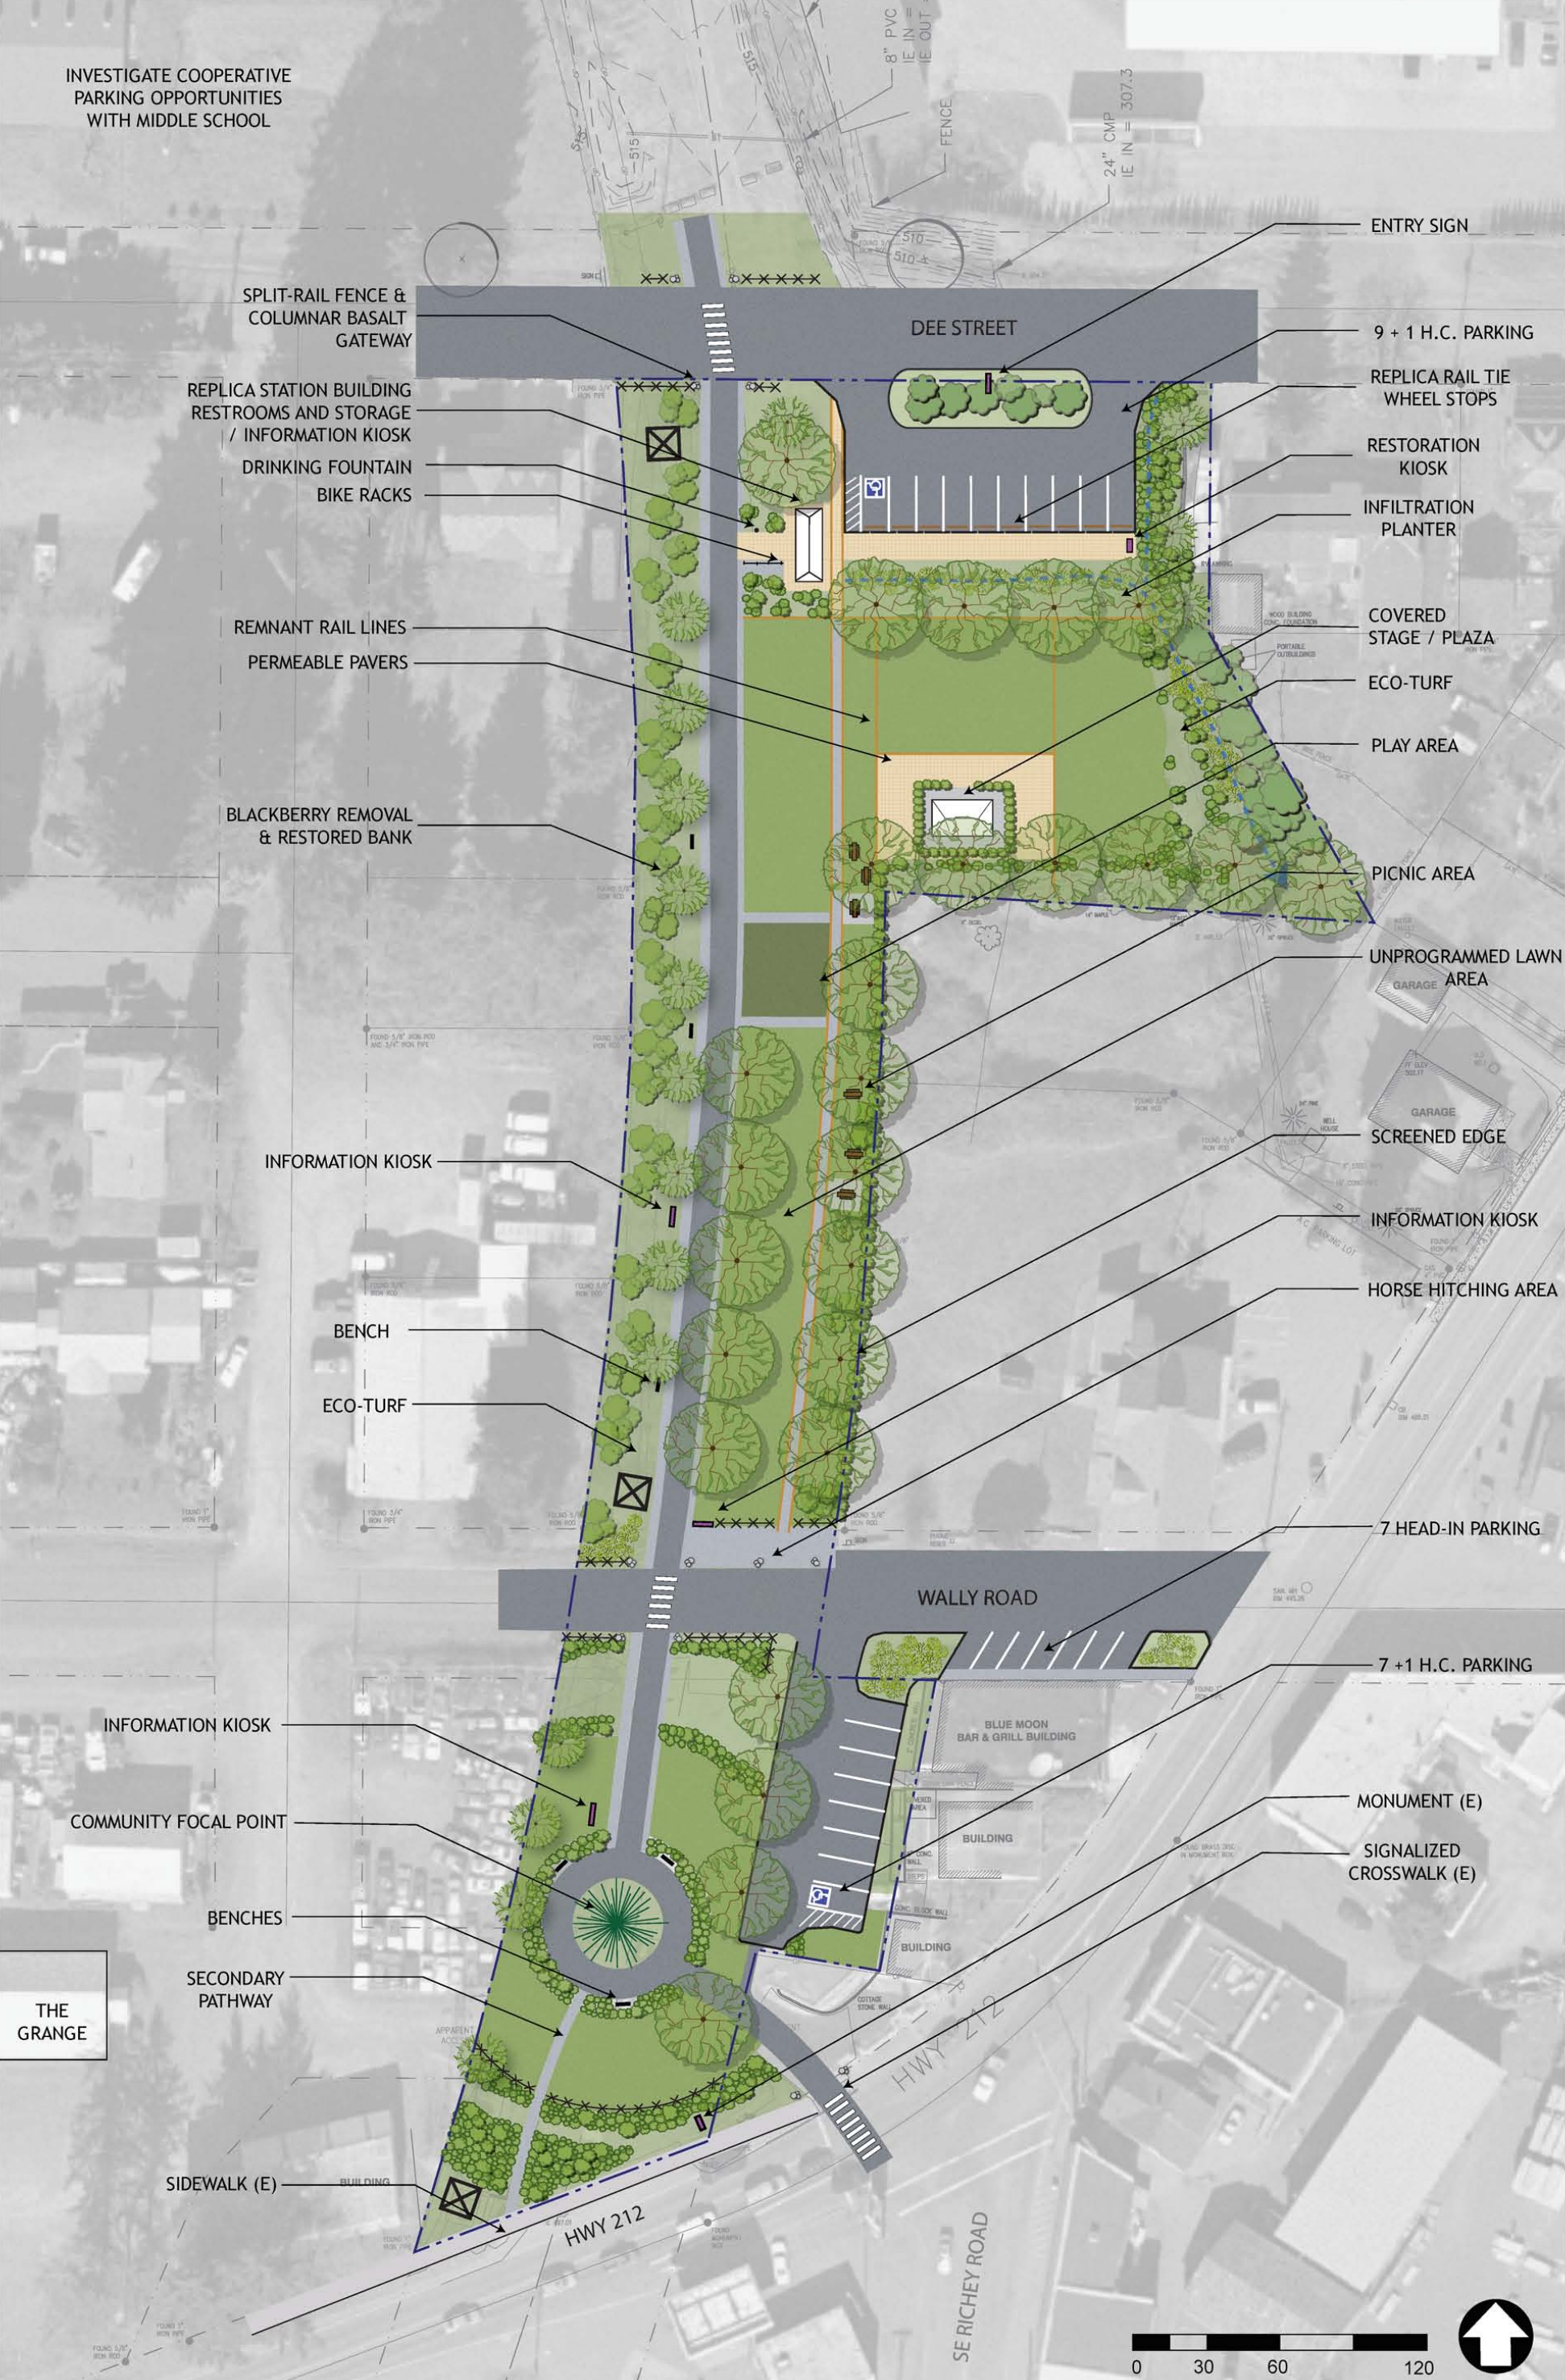

SPLIT-RAIL FENCE &
COLUMNAR BASALT
GATEWAY

REPLICA STATION BUILDING
RESTROOMS AND STORAGE
/ INFORMATION KIOSK
DRINKING FOUNTAIN
BIKE RACKS

REMNANT RAIL LINES
PERMEABLE PAVERS

BLACKBERRY REMOVAL
& RESTORED BANK

INFORMATION KIOSK

BENCH

ECO-TURF

INFORMATION KIOSK

COMMUNITY FOCAL POINT

BENCHES

SECONDARY
PATHWAY

SIDEWALK (E)

DEE STREET

WALLY ROAD

HWY 212

SE RICHEY ROAD

ENTRY SIGN

9 + 1 H.C. PARKING

REPLICA RAIL TIE
WHEEL STOPS

RESTORATION
KIOSK

INFILTRATION
PLANTER

COVERED
STAGE / PLAZA

ECO-TURF

PLAY AREA

PICNIC AREA

UNPROGRAMMED LAWN
AREA

SCREENED EDGE

INFORMATION KIOSK

HORSE HITCHING AREA

7 HEAD-IN PARKING

7 + 1 H.C. PARKING

MONUMENT (E)

SIGNALIZED
CROSSWALK (E)

THE
GRANGE

